


A  
B  
C  
D  
E  
F  
G  
H  
I  
J  
K  
L  
M  
N  
O  
P  
Q  
R  
S  
T

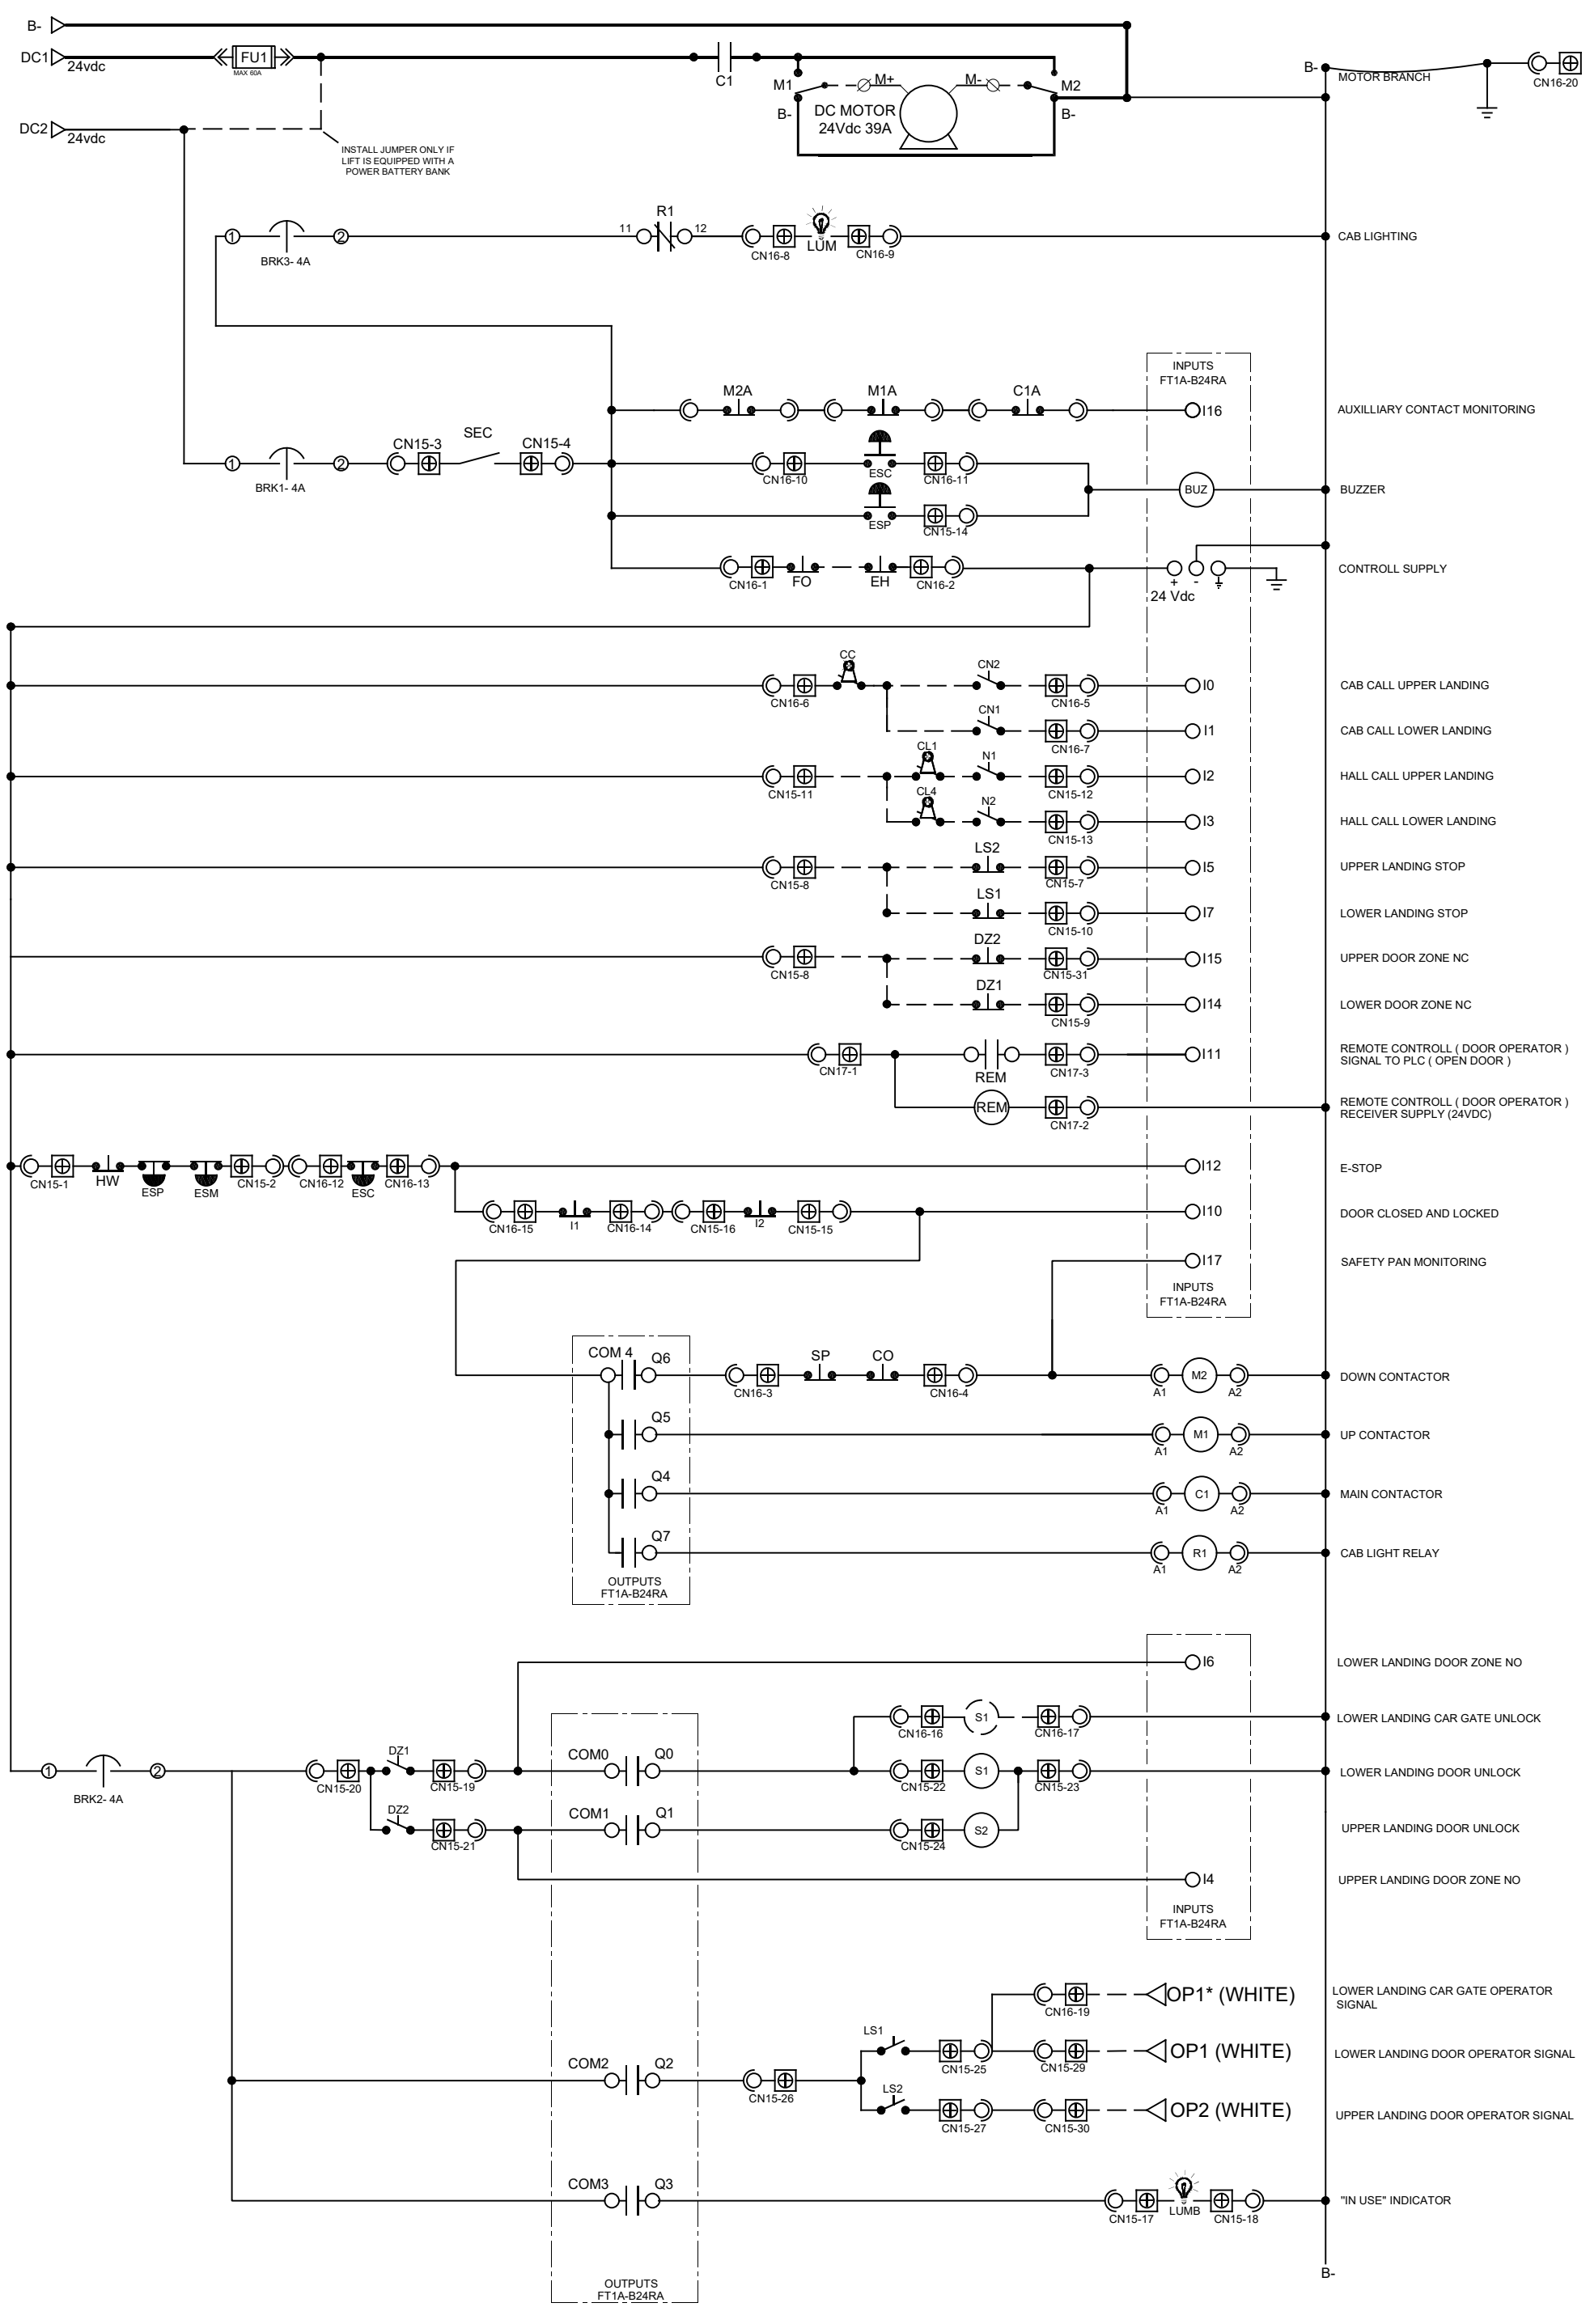

Rév.	Modifications	Initials	Date


**Les Escalateurs Atlas**  
 St-Hyacinthe, QC  
 Tel: 450-796-5708  
 Fax: 450-796-5110

**Wiring Diagram**  
 Project : ATL-NANO-R-Z2-24  
 Revision : 4.22

Drawing Number : ATL-NANO-R-Z2-24  
 Format : 11 X 17  
 Scale : NTS  
 Drawn by : S.A.  
 Date : 11/19/2021  
 Page : 1 of 1