


**ALL DIMENSIONS ARE CLEAR INSIDE TO FINISHED DRYWALL**

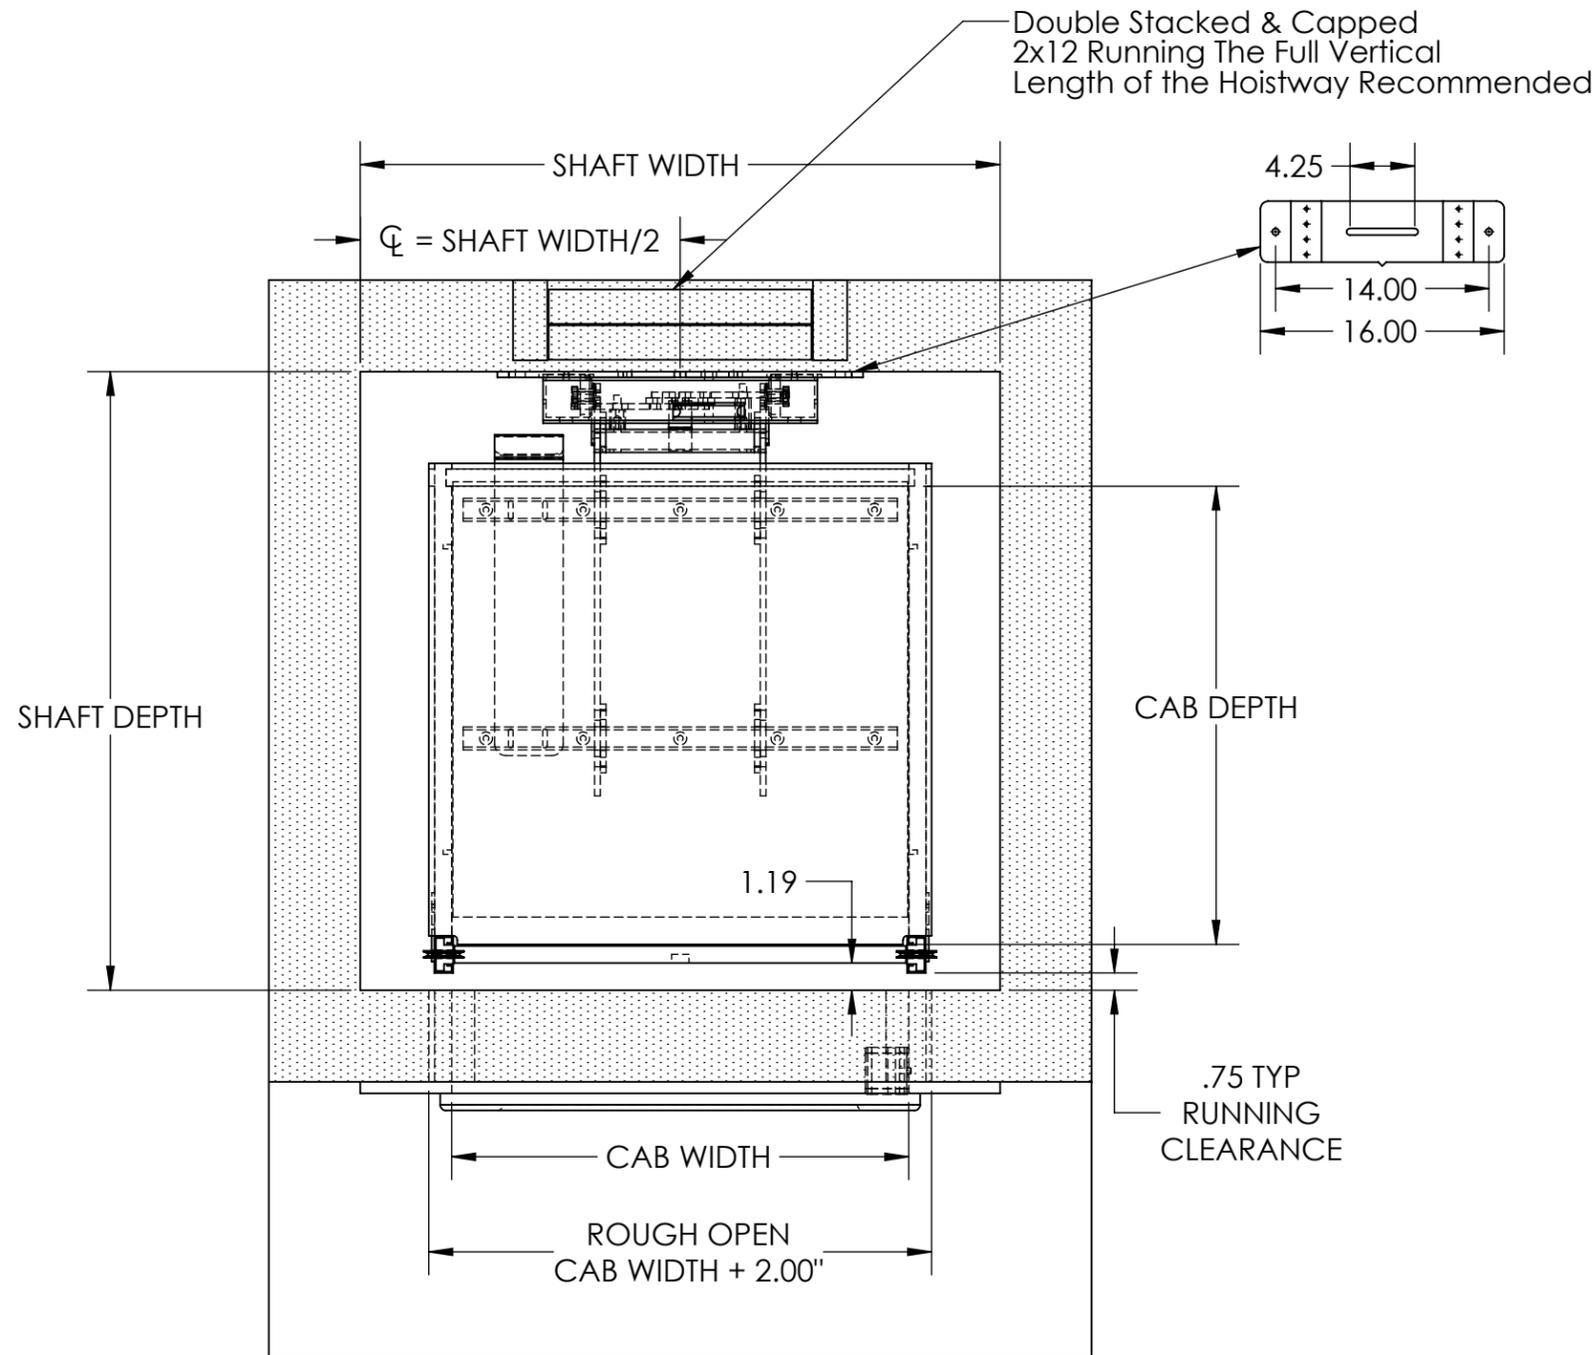

**REAR RAIL CONFIGURATION CHART**

CAB WIDTH	MIN SHAFT WIDTH	CAB DEPTH	CRITICAL SHAFT DEPTH
14"	24"	14"	21"-22"
15"	24"	15"	22"-23"
16"	24"	16"	23"-24"
17"	25"	17"	24"-25"
18"	26"	18"	25"-26"
19"	27"	19"	26"-27"
*20"	28"	*20"	27"-28"
21"	29"	21"	28"-29"
22"	30"	22"	29"-30"
23"	31"	23"	30"-31"
*24"	32"	*24"	31"-32"
<b>SIZES OVER 24" REQUIRE 300LB OVERSIZED UPCHARGE</b>			
25"	33"	25"	32"-33"
26"	34"	26"	33"-34"
27"	35"	27"	34"-35"
28"	36"	28"	35"-36"
29"	37"	29"	36"-37"
*30"	38"	*30"	37"-38"
<b>CAB HEIGHTS AVAILABLE IN 30.00" &amp; 36.00"</b>			
<b>*STANDARD SIZES</b>			


**STRONGLY RECOMMEND LEAVING FRONT OF HOISTWAY OPEN AT BOTTOM FLOOR FOR INSTALLATION.  
ACCESS HATCH RECOMMENDED AT MOTOR LOCATION / MOTOR LOCATION RECOMMENDED AT BOTTOM (TOP OPTIONAL).  
SHAFT CONTRUCTION TO MEET ALL LOCAL JURISDICTION REQUIREMENTS.**



MODEL	QS200 / EXPRESS PLUS DUMBWAITER
CAPACITY	200 LBS STANDARD / 300LBS OVERSIZE PACKAGE OPTIONAL
SPEED	32 FPM (Nominal)
DRIVE	CHAIN DRIVE GEAR MOTOR
OPERATION	AUTOMATIC OPERATION, MANUAL DOORS
ELECTRICAL REQUIREMENTS	REQUIRES A DEDICATED CIRCUIT, 120VAC, 15AMP OUTLET WITHIN SIGHT OF THE MOTOR.
CODE	AMSE 17.1.7

DO NOT SCALE DRAWING	NAME	DATE	PROJECT NAME
	DRAWN	KSB	2-11-19
APPROVAL STATUS:	PROPRIETARY AND CONFIDENTIAL		PROJECT LOCATION
	APPROVED	THE INFORMATION CONTAINED IN THIS DRAWING IS THE SOLE PROPERTY OF AMERIGLIDE. ANY REPRODUCTION IN PART OR AS A WHOLE WITHOUT THE WRITTEN PERMISSION OF AMERIGLIDE IS PROHIBITED.	
APPROVED AS NOTED			
REVISE AND RESUBMIT			
SIGNATURE	COMMENTS:		QS200 Generic
	SCALE 1:16	DWG. NO.	REV.
			SHEET 1 OF 4

**ALL DIMENSIONS ARE CLEAR INSIDE TO FINISHED DRYWALL**

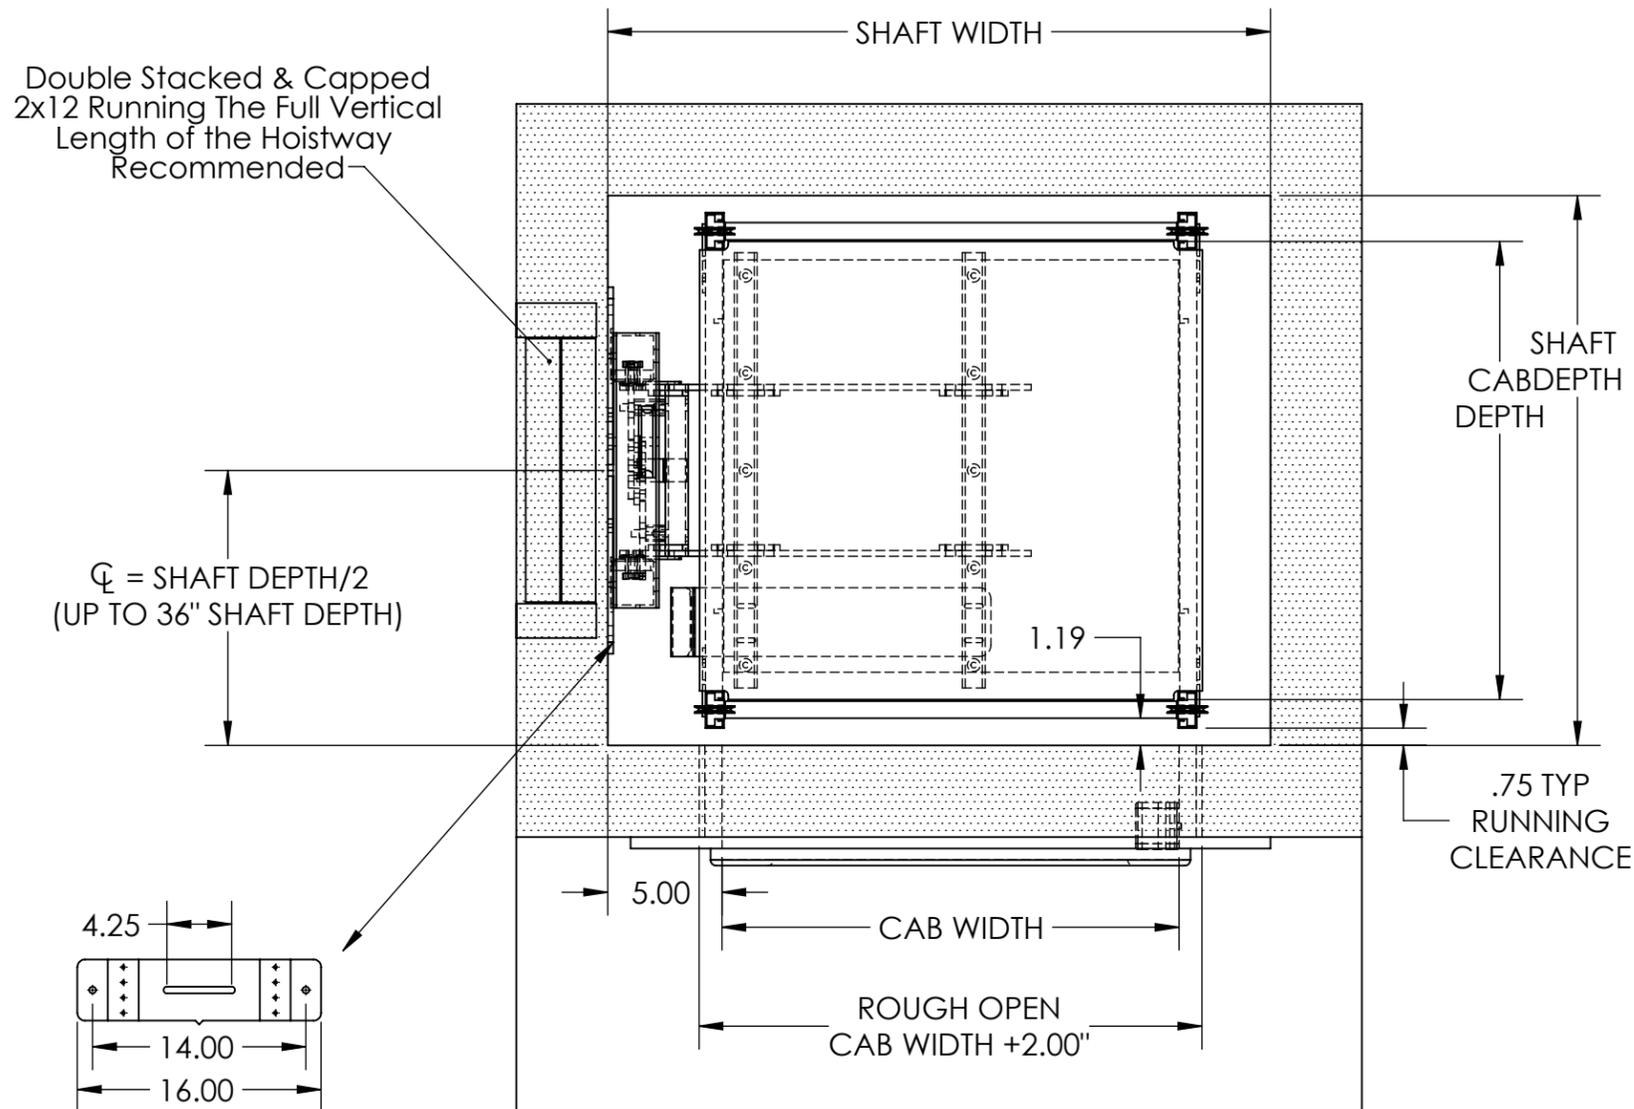


<b>SIDE RAIL CONFIGURATION CHART</b>					
CAB WIDTH	SHAFT WIDTH	CAB DEPTH	MINIMUM FRONT ONLY SHAFT DEPTH	CRITICAL PASS THRU SHAFT DEPTH	
14"	24"	-	-	-	
15"	24"	-	-	-	
16"	24"	-	-	-	
17"	25"	17"	22"	21"	
18"	26"	18"	23"	22"	
19"	27"	19"	24"	23"	
*20"	28"	*20"	25"	24"	
21"	29"	21"	26"	25"	
22"	30"	22"	27"	26"	
23"	31"	23"	28"	27"	
*24"	32"	*24"	29"	28"	
<b>SIZES OVER 24" REQUIRE 300LB OVERSIZED UPCHARGE</b>					
25"	33"	25"	30"	29"	
26"	34"	26"	31"	30"	
27"	35"	27"	32"	31"	
28"	36"	28"	33"	32"	
29"	37"	29"	34"	33"	
*30"	38"	*30"	35"	34"	
<b>CAB HEIGHTS AVAILABLE IN 30.00" &amp; 36.00"</b>					
<b>*STANDARD SIZES</b>					

**STRONGLY RECOMMEND LEAVING FRONT OF HOISTWAY OPEN AT BOTTOM FLOOR FOR INSTALLATION.  
 ACCESS HATCH RECOMMENDED AT MOTOR LOCATION / MOTOR LOCATION RECOMMENDED AT BOTTOM (TOP OPTIONAL).  
 SHAFT CONTRUCTION TO MEET ALL LOCAL JURISDICTION REQUIREMENTS.**




MODEL	QS200 / EXPRESS PLUS DUMBWAITER
CAPACITY	200 LBS STANDARD / 300LBS OVERSIZE PACKAGE OPTIONAL
SPEED	32 FPM (Nominal)
DRIVE	CHAIN DRIVE GEAR MOTOR
OPERATION	AUTOMATIC OPERATION, MANUAL DOORS
ELECTRICAL REQUIREMENTS	REQUIRES A DEDICATED CIRCUIT, 120VAC, 15AMP OUTLET WITHIN SIGHT OF THE MOTOR.
CODE	AMSE 17.1.7

DO NOT SCALE DRAWING	NAME	DATE	PROJECT NAME
	DRAWN	KSB	2-11-19
APPROVAL STATUS:	PROPRIETARY AND CONFIDENTIAL		PROJECT LOCATION
	APPROVED	THE INFORMATION CONTAINED IN THIS DRAWING IS THE SOLE PROPERTY OF AMERIGLIDE. ANY REPRODUCTION IN PART OR AS A WHOLE WITHOUT THE WRITTEN PERMISSION OF AMERIGLIDE IS PROHIBITED.	
APPROVED AS NOTED			
REVISE AND RESUBMIT			
SIGNATURE	COMMENTS:		QS200 Generic
	SCALE 1:16	DWG. NO.	REV.
			SHEET 2 OF 4

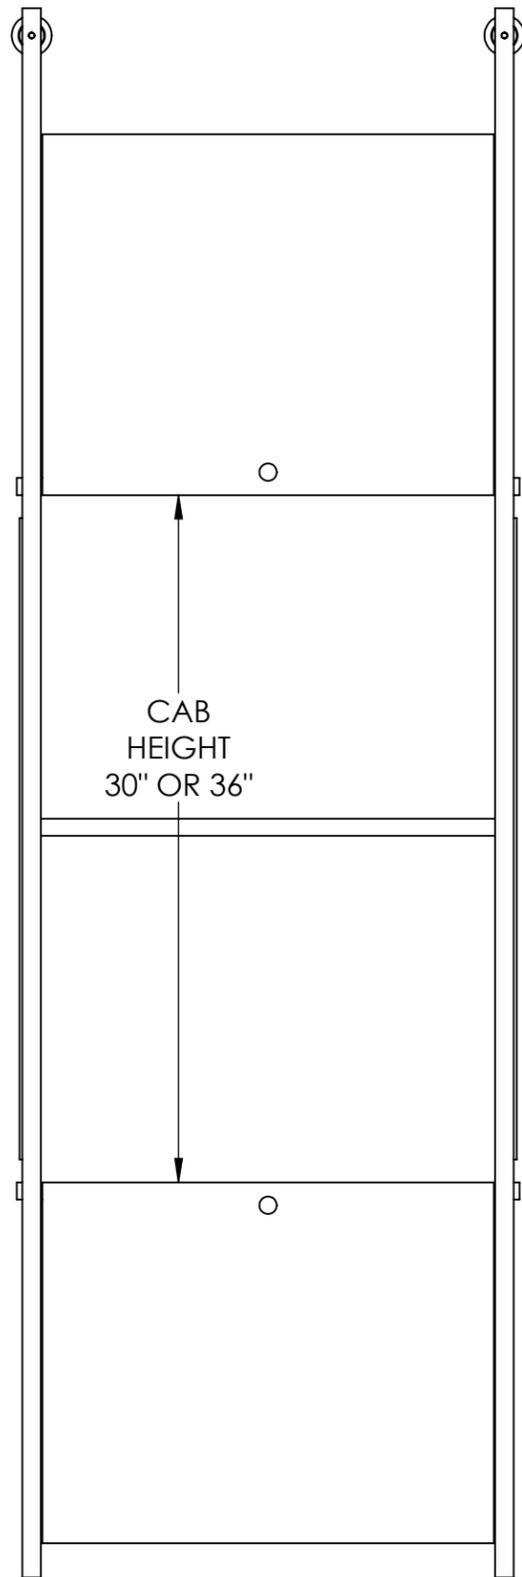

**SEE CHART FOR SIZE AVAILABILITY**

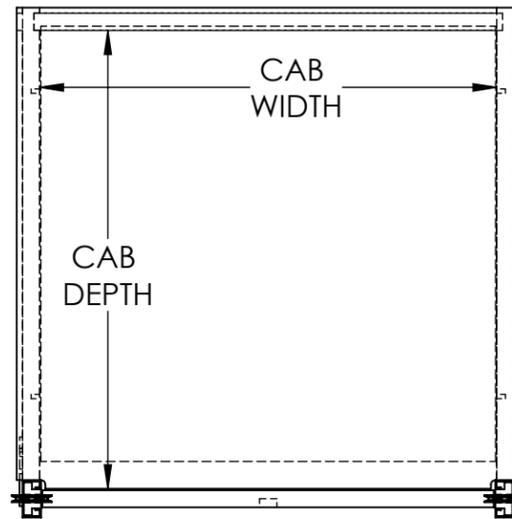

CAB MATERIAL OPTIONS	FINISH
WHITE LAMINATE	FLAT
BIRCH/MAPLE VENEER	UNFINISHED OR PREFINISHED
CHERRY VENEER	UNFINISHED OR PREFINISHED
MAHOGANY VENEER	UNFINISHED OR PREFINISHED
OAK VENEER	UNFINISHED OR PREFINISHED
FOOD GRADE HDPE	WHITE
STAINLESS STEEL	#4 BRUSHED
<i>NOTE: STAINLESS AVAILABLE IN STANDARD SIZES ONLY</i>	


**5 ADJUSTABLE SHELF HEIGHTS STANDARD (SHELF NOT INCLUDED)**



**CAB DOOR MAY BE OMITTED WHEN LOW OVERHEAD PRESENT**



DO NOT SCALE DRAWING	NAME	DATE	PROJECT NAME
	DRAWN		
APPROVAL STATUS:	<b>PROPRIETARY AND CONFIDENTIAL</b>		PROJECT LOCATION
APPROVED	THE INFORMATION CONTAINED IN THIS DRAWING IS THE SOLE PROPERTY OF AMERIGLIDE. ANY REPRODUCTION IN PART OR AS A WHOLE WITHOUT THE WRITTEN PERMISSION OF AMERIGLIDE IS PROHIBITED.		COMMENTS: <b>QS200 Generic</b>
APPROVED AS NOTED			
REVISE AND RESUBMIT			
SIGNATURE			
SCALE 1:16	SIZE DWG. NO.	REV.	
	<b>A</b>		SHEET 3 OF 4

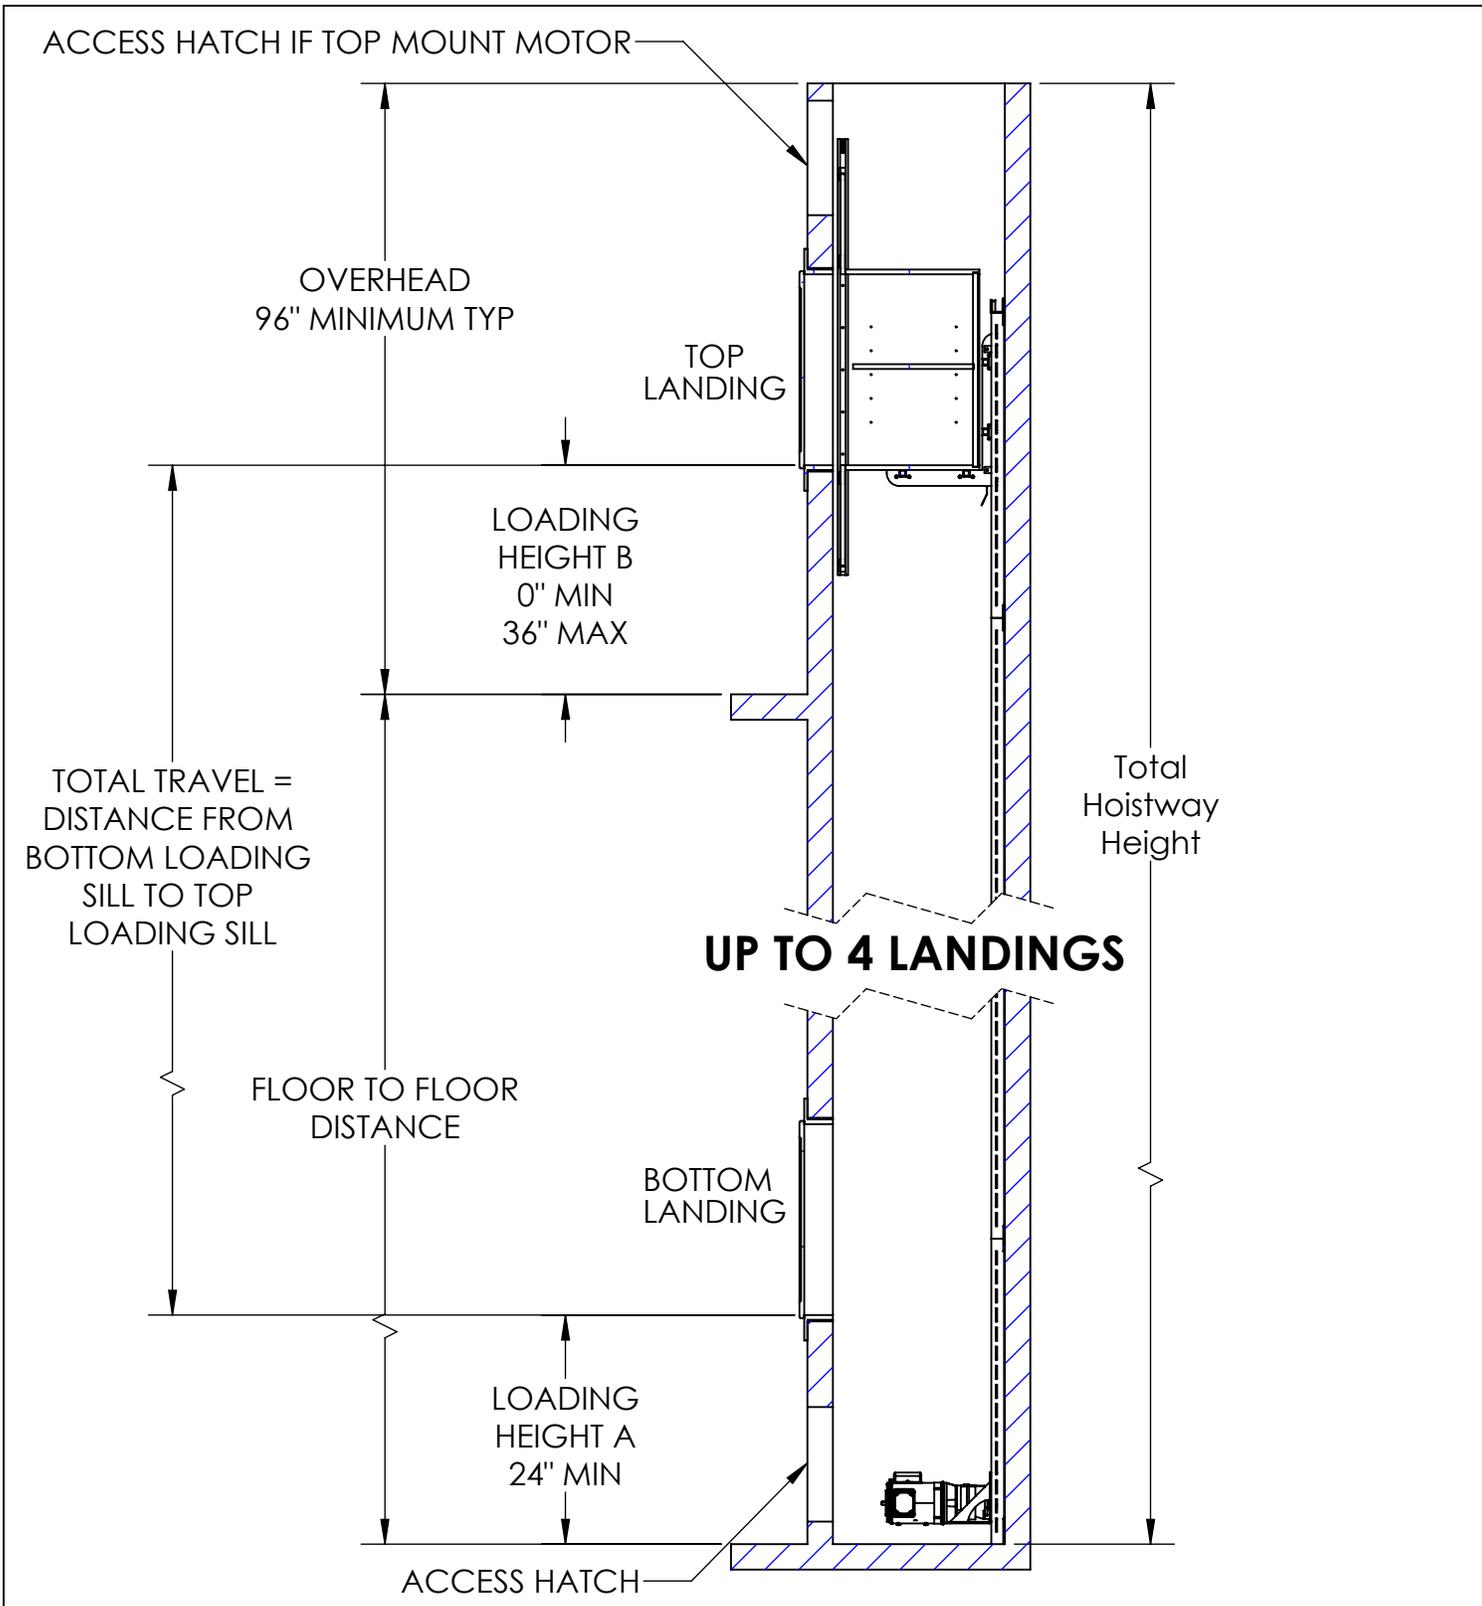

**LOADING HEIGHTS ARE FIELD ADJUSTABLE**

	DO NOT SCALE DRAWING		NAME	DATE	PROJECT NAME
	APPROVAL STATUS:		DRAWN	KSB	2-11-19
	APPROVED		PROPRIETARY AND CONFIDENTIAL		
	APPROVED AS NOTED		PROJECT LOCATION		
REVISE AND RESUBMIT		THE INFORMATION CONTAINED IN THIS DRAWING IS THE SOLE PROPERTY OF AMERIGLIDE. ANY REPRODUCTION IN PART OR AS A WHOLE WITHOUT THE WRITTEN PERMISSION OF AMERIGLIDE IS PROHIBITED.			
SIGNATURE		COMMENTS:			QS200 Generic
		SIZE			DWG. NO.
		SCALE 1:16			REV.
					SHEET 4 OF 4